


**PLAN ONE - FIRST FLOOR PLAN ELEVATION 'A'**

SPANISH

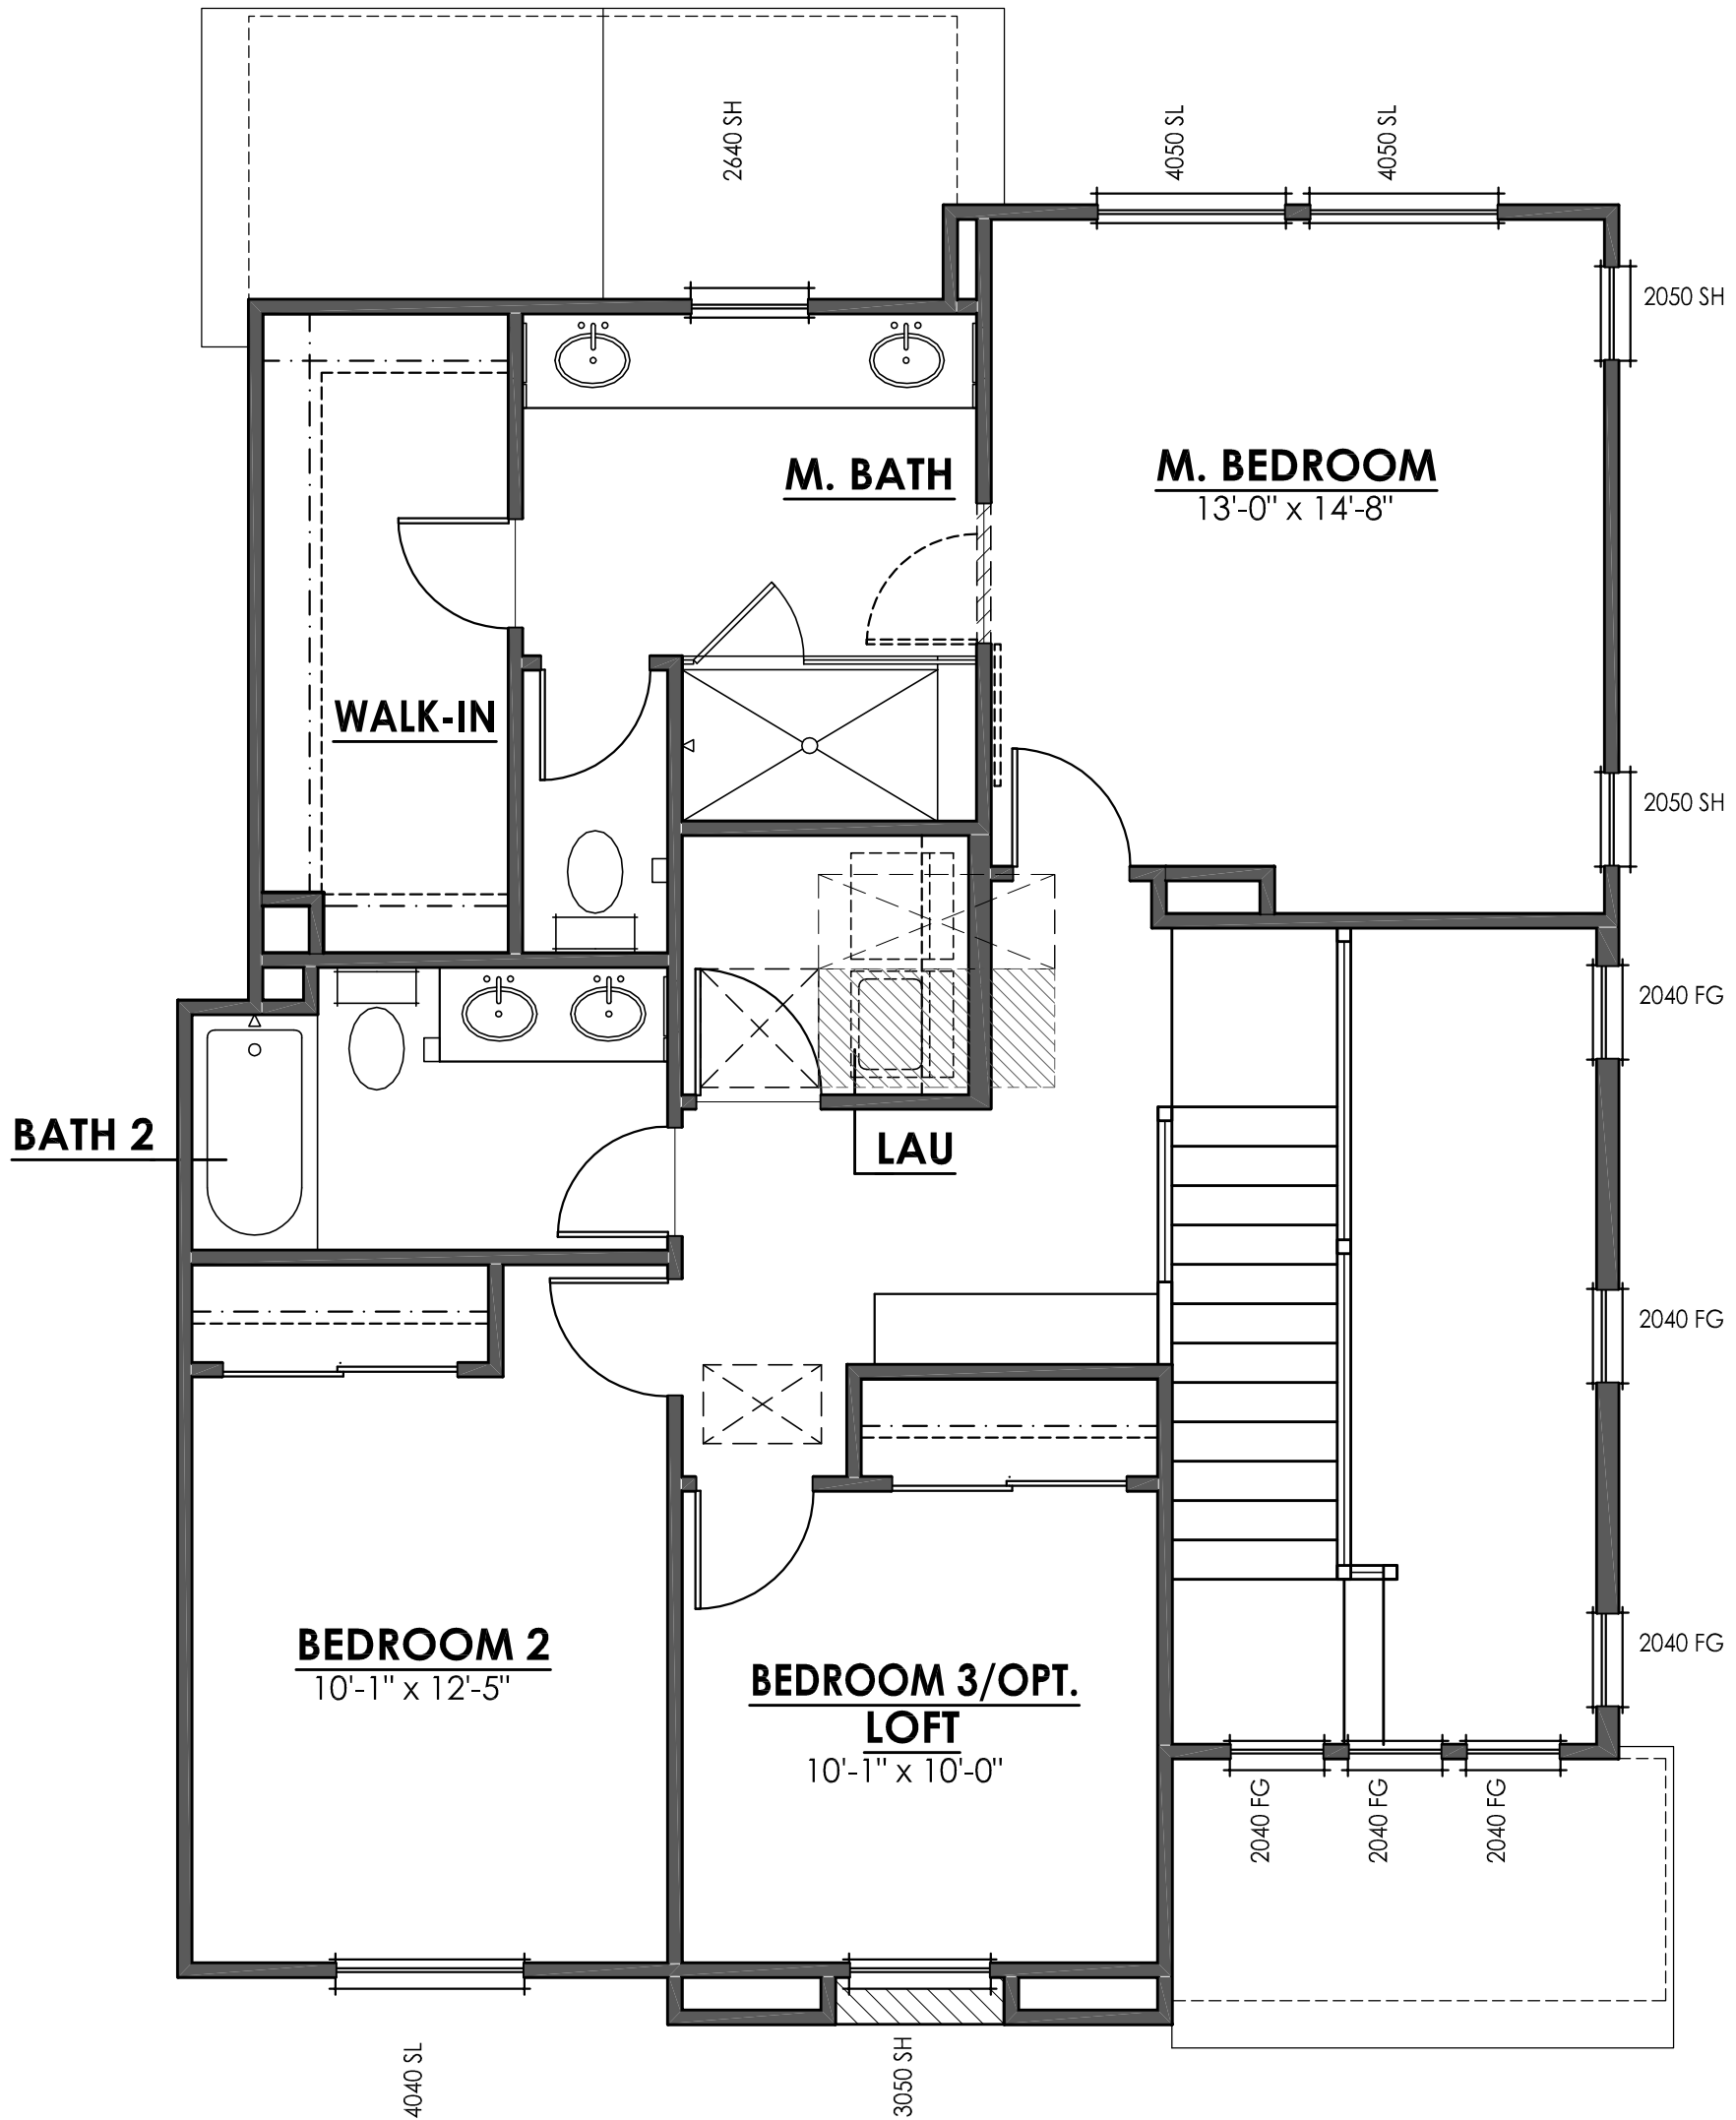

**PLAN ONE - SECOND FLOOR PLAN ELEVATION 'A'**

SPANISH